


**NOTES:**

THE BELOW LISTED DEED REFERENCES WERE USED AS A BASIS FOR CARRYING OUT WORK.


ALL MONUMENTS SET OR FOUND ARE IN GOOD CONDITION UNLESS NOTED.

NO EVIDENCE OF OCCUPATION EXISTS ALONG PROPERTY LINES UNLESS NOTED.

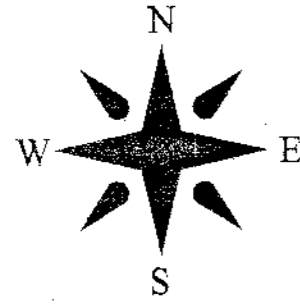

0' 100' 200' 300'

BEARINGS ARE BASED UPON THE N82DEG 16'00"W LINE.

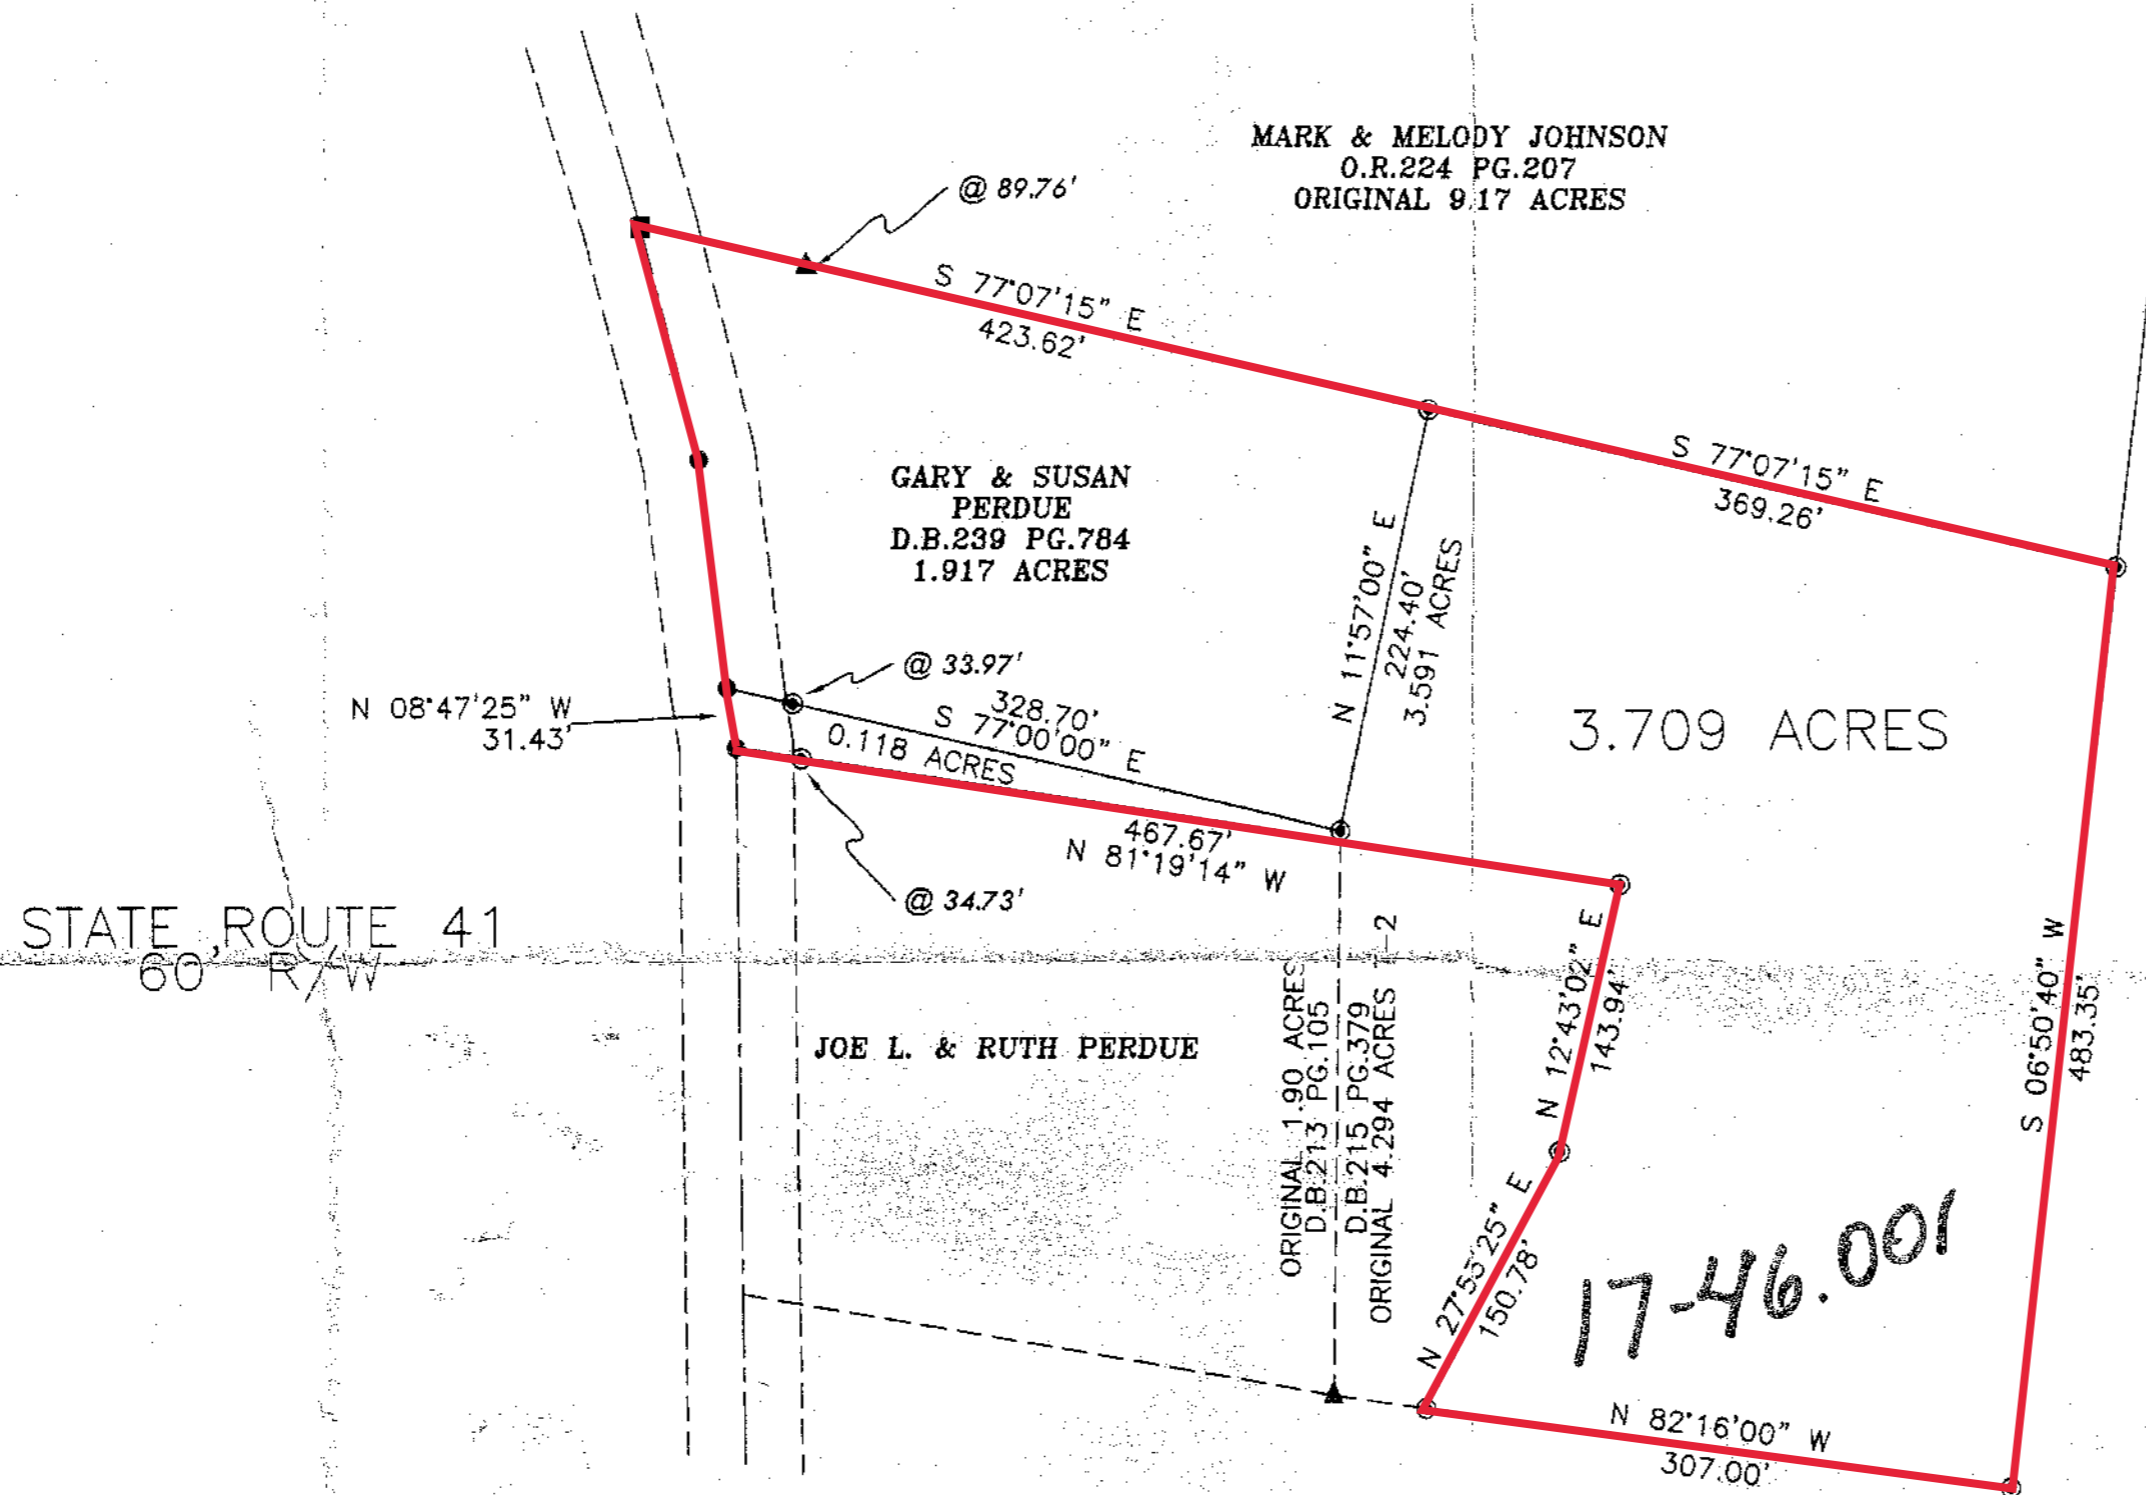


**LEGEND**

These standard symbols will be found in the drawing.

- SPIKE (SET)
- SPIKE (FOUND)
- ⊙ 5/8" REBAR (SET)
- ▲ 5/8" REBAR (FOUND)

SURVEY BY: *Ty R. Pell*  
REGISTERED LAND SURVEYOR 7524

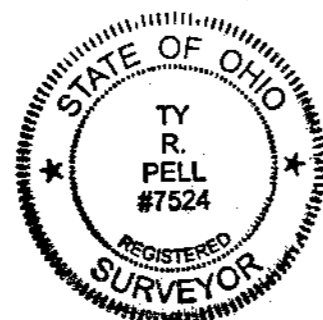

SURVEY FOR  
JOE L. & RUTH PERDUE  
FRANKLIN TWP. ADAMS COUNTY  
VMS NO. 8789  
O.R.213 PG.105  
O.R.215 PG.379  
STATE OF OHIO SCALE 1" = 100'

**TY R. PELL & ASSOCIATES**

PROFESSIONAL SURVEYORS

115 E. MAIN  
WEST UNION, OHIO 45693  
(937) 544-5262  
FAX (937) 544-2779

DATE	DRAWING NO.	FILE NAME
12/17/07	07-161	RUTHPERDUE