



NOTES:  
THE LISTED DEED REFERENCES WERE USED AS A BASIS FOR  
CARRYING OUT WORK.

ALL MONUMENTS SET OR FOUND ARE IN GOOD CONDITION  
UNLESS NOTED.

NO EVIDENCE OF OCCUPATION EXISTS ALONG PROPERTY LINES  
UNLESS NOTED.

BEARINGS ARE BASED UPON THE S 78° 53' 16" E LINE STATE PLANE  
COORDINATE SYSTEM NAD 83 OHIO SOUTH.

NO ROAD INTERSECTION WITHIN 1/2 MILE

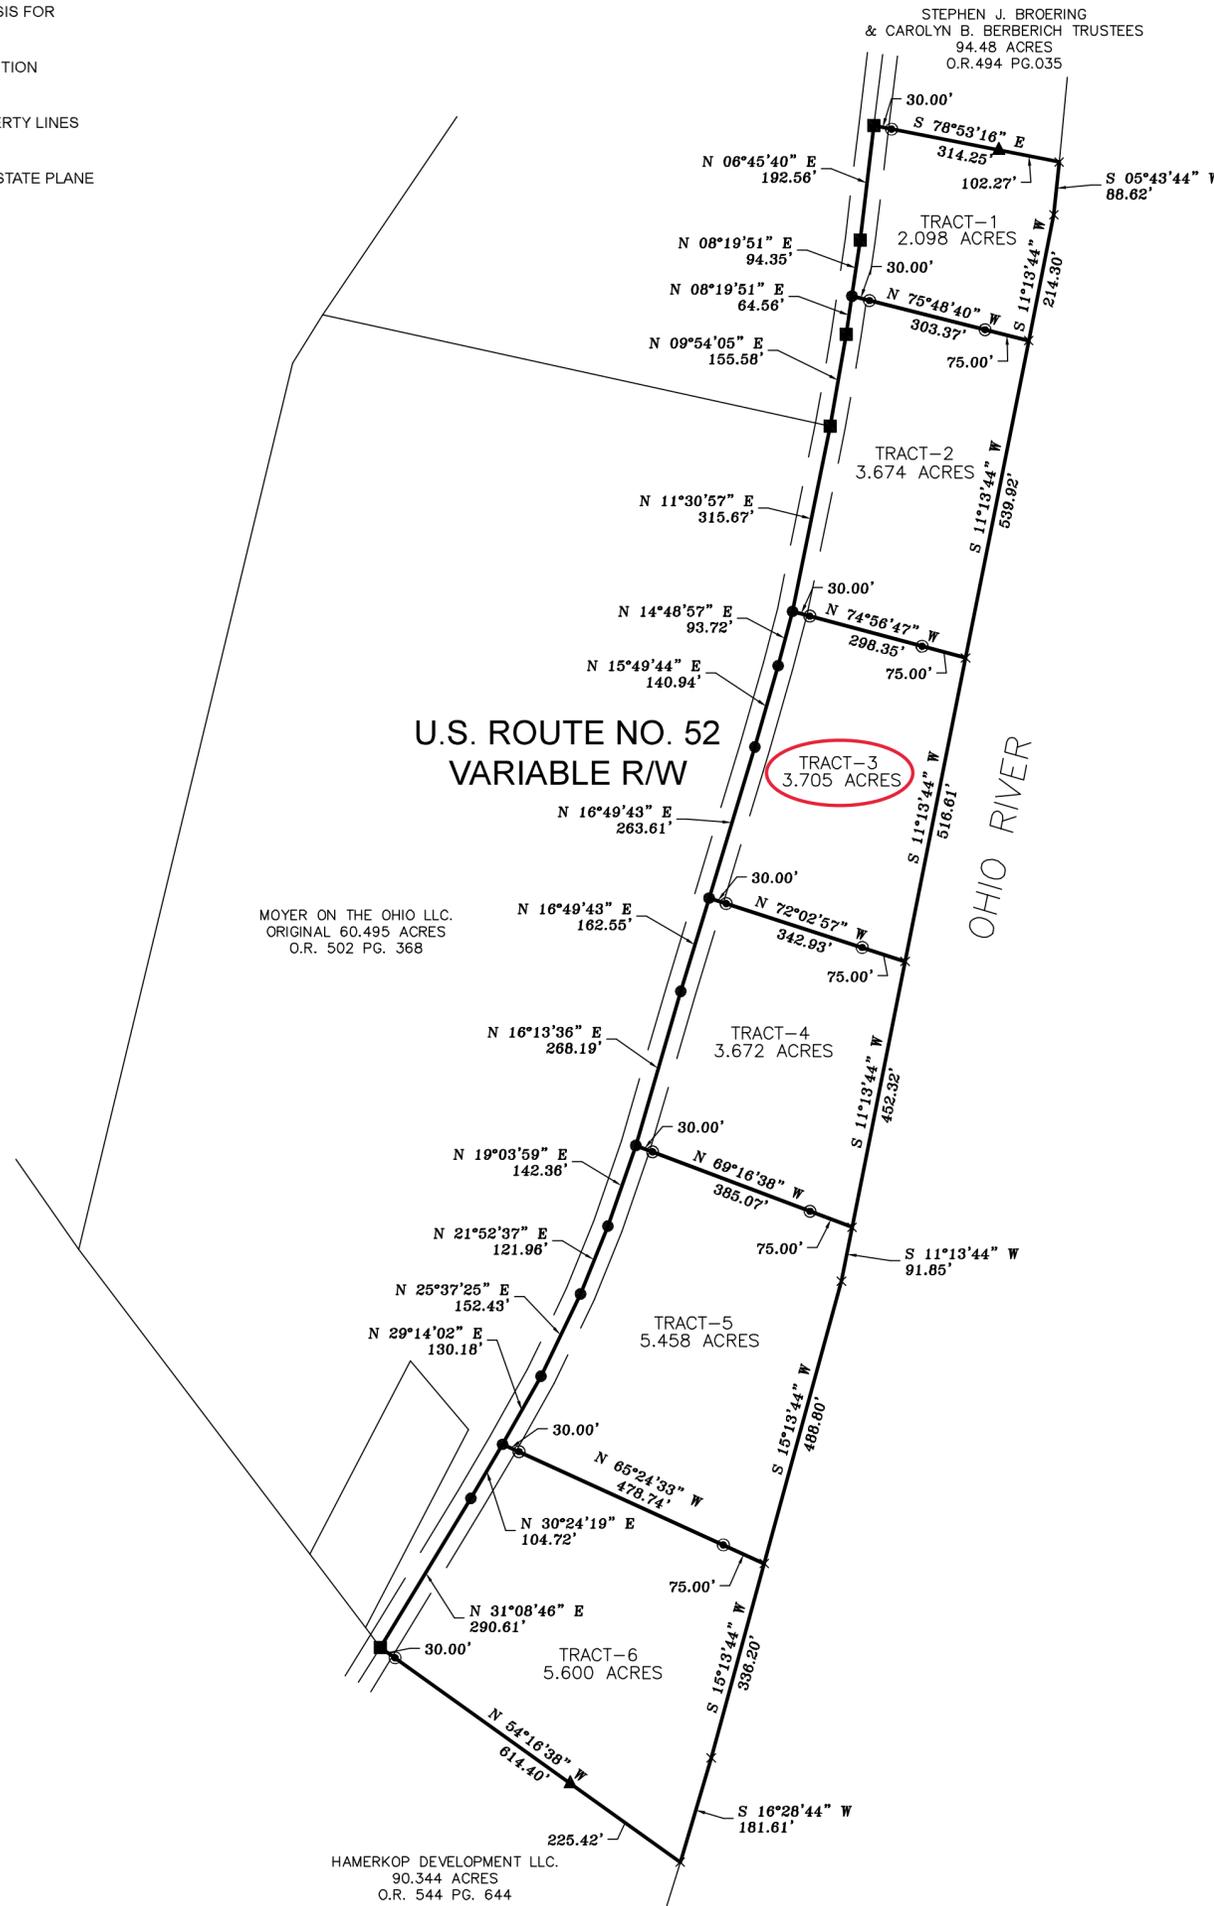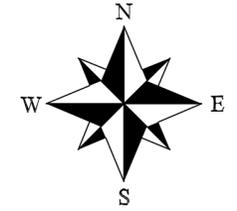

**LEGEND OF SYMBOLS:**

These standard symbols may  
be found in the drawing.

- SPIKE SET
- SPIKE FOUND
- ⊙ 5/8" REBAR SET
- ▲ 5/8" REBAR FOUND
- ⊕ PIPE FOUND
- ⊞ STONE FOUND
- × POINT IN THE OHIO RIVER

LAND SURVEY FOR  
**MOYERS ON THE OHIO LLC.**  
SPRIGG TOWNSHIP ADAMS COUNTY, OHIO  
V.M.S. NO. 1038 SCALE: 1" = 200'  
O.R. 502 PG. 368  
ORIGINAL 60.495 ACRES  
194-00-00-003.001



DC ENGINEERING &  
CONSULTING, LLC  
114 N. PLEASANT STREET  
WEST UNION, OHIO 45693  
937-544-3112



DATE	FILE NUMBER	FILE NAME
8/15/2024	LS24-065	MOYERS

SURVEY BY  
DC ENGINEERING & CONSULTING, LLC  
DAVID C. HOOK, P.S.NO. 8042