



NOTES:
THE LISTED DEED REFERENCES WERE USED AS A BASIS FOR CARRYING OUT WORK.

ALL MONUMENTS SET OR FOUND ARE IN GOOD CONDITION UNLESS NOTED.

NO EVIDENCE OF OCCUPATION EXISTS ALONG PROPERTY LINES UNLESS NOTED.

BEARINGS ARE BASED UPON THE S 78° 53' 16" E LINE STATE PLANE COORDINATE SYSTEM NAD 83 OHIO SOUTH.

NO ROAD INTERSECTION WITHIN ½ MILE

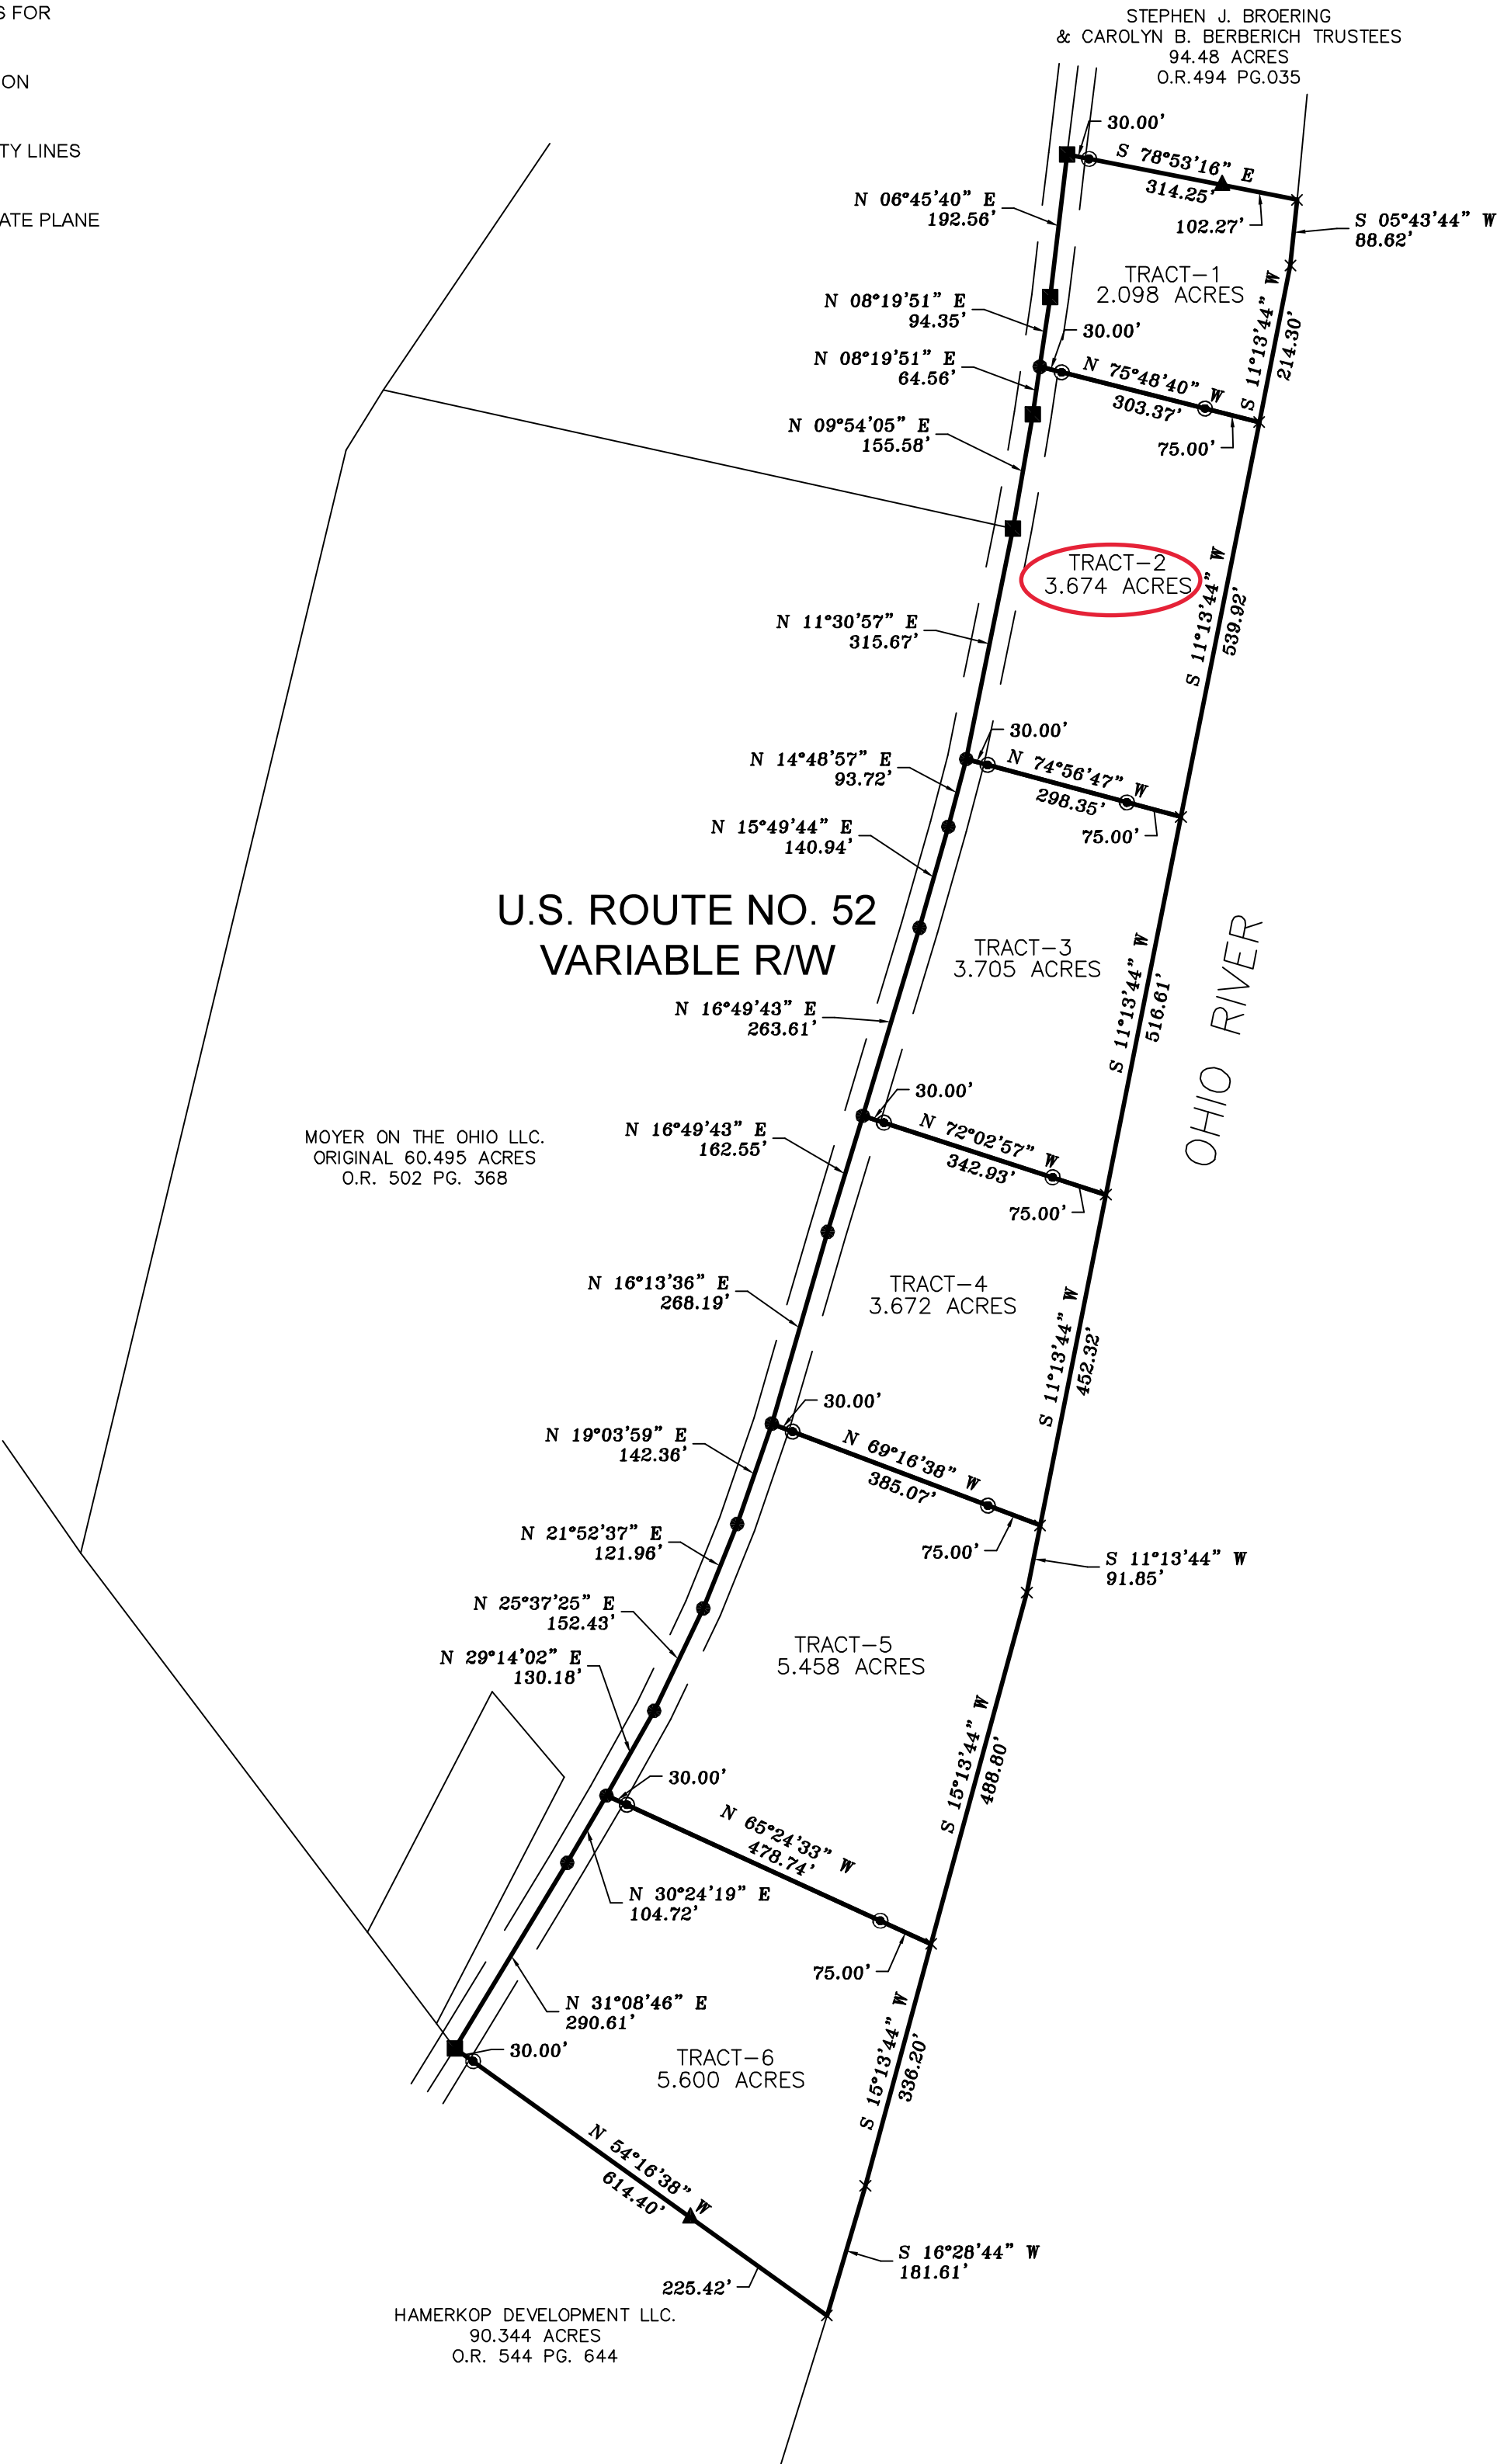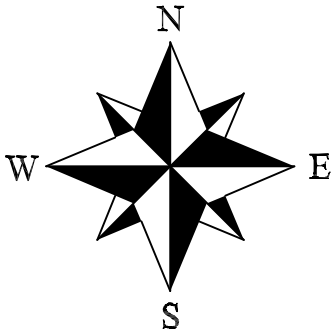


LEGEND OF SYMBOLS:

These standard symbols may be found in the drawing.

- SPIKE SET
- SPIKE FOUND
- ⊙ 5/8" REBAR SET
- ▲ 5/8" REBAR FOUND
- ⊕ PIPE FOUND
- ⊞ STONE FOUND
- × POINT IN THE OHIO RIVER

LAND SURVEY FOR
MOYERS ON THE OHIO LLC.
SPRIGG TOWNSHIP ADAMS COUNTY, OHIO
V.M.S. NO. 1038 SCALE: 1" = 200'
O.R. 502 PG. 368
ORIGINAL 60.495 ACRES
194-00-00-003.001

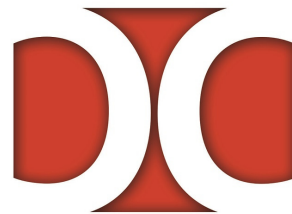

DC ENGINEERING &
CONSULTING, LLC
114 N. PLEASANT STREET
WEST UNION, OHIO 45693
937-544-3112



SURVEY BY
DC ENGINEERING & CONSULTING, LLC
DAVID C. HOOK, P.S.NO. 8042

DATE	FILE NUMBER	FILE NAME
8/15/2024	LS24-065	MOYERS