



NOTES:
THE LISTED DEED REFERENCES WERE USED AS A BASIS FOR
CARRYING OUT WORK.

ALL MONUMENTS SET OR FOUND ARE IN GOOD CONDITION
UNLESS NOTED.

NO EVIDENCE OF OCCUPATION EXISTS ALONG PROPERTY LINES
UNLESS NOTED.

BEARINGS ARE BASED UPON THE S 78° 53' 16" E LINE STATE PLANE
COORDINATE SYSTEM NAD 83 OHIO SOUTH.

NO ROAD INTERSECTION WITHIN 1/2 MILE

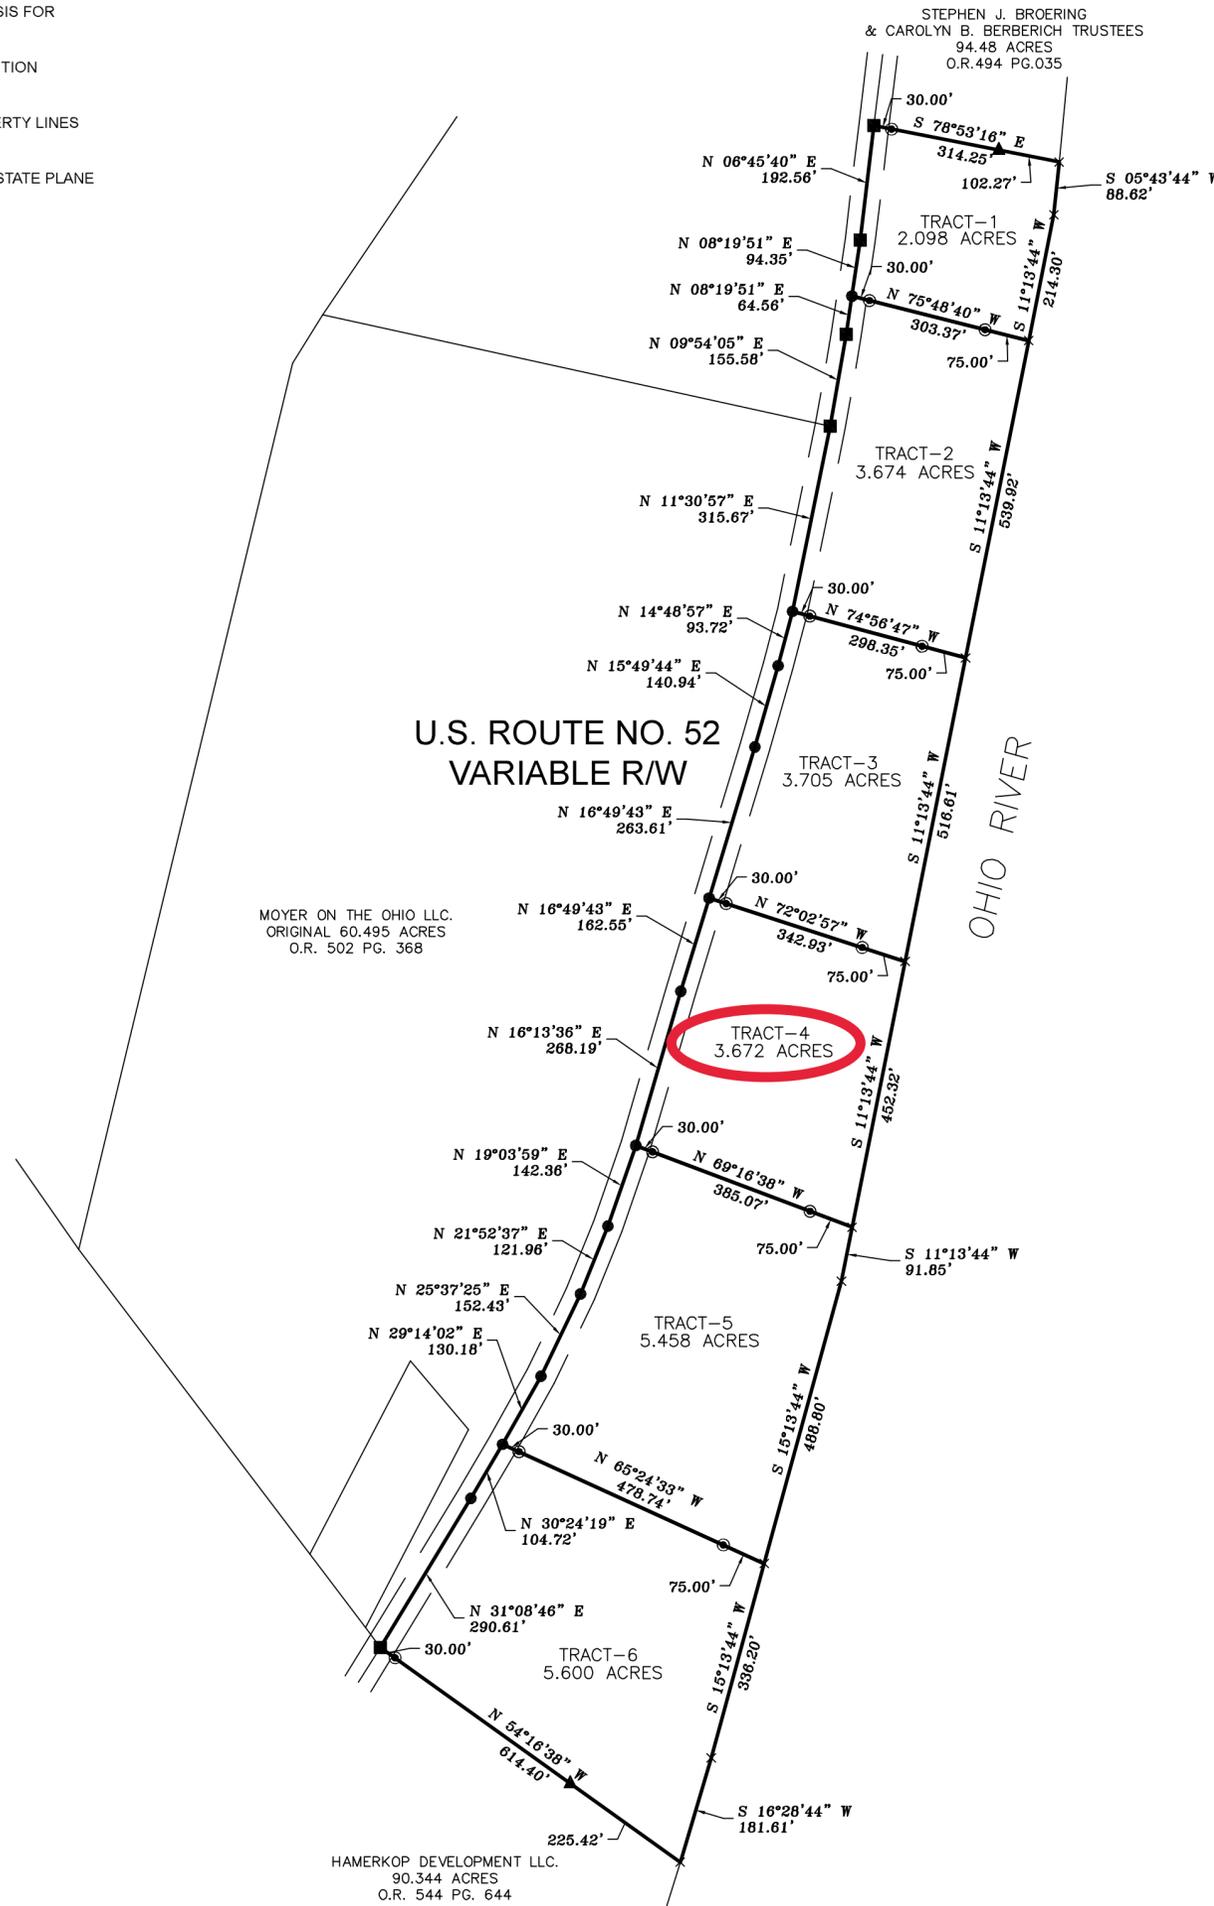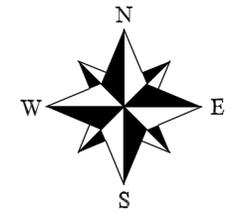

LEGEND OF SYMBOLS:

These standard symbols may
be found in the drawing.

- SPIKE SET
- SPIKE FOUND
- ⊙ 5/8" REBAR SET
- ▲ 5/8" REBAR FOUND
- ⊕ PIPE FOUND
- ⊞ STONE FOUND
- × POINT IN THE OHIO RIVER

LAND SURVEY FOR
MOYERS ON THE OHIO LLC.
SPRIGG TOWNSHIP ADAMS COUNTY, OHIO
V.M.S. NO. 1038 SCALE: 1" = 200'
O.R. 502 PG. 368
ORIGINAL 60.495 ACRES
194-00-00-003.001



DC ENGINEERING &
CONSULTING, LLC
114 N. PLEASANT STREET
WEST UNION, OHIO 45693
937-544-3112



DATE	FILE NUMBER	FILE NAME
8/15/2024	LS24-065	MOYERS

SURVEY BY
DC ENGINEERING & CONSULTING, LLC
DAVID C. HOOK, P.S.NO. 8042